



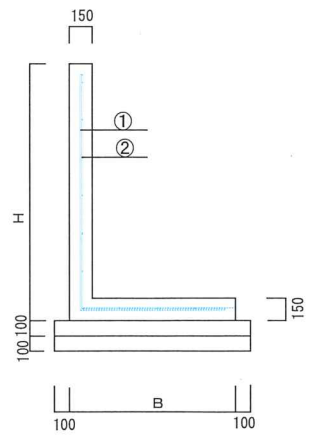

宅地整備工事計画平面図

(図面は概略図につき内容に変更が生じる場合があります)

汚水

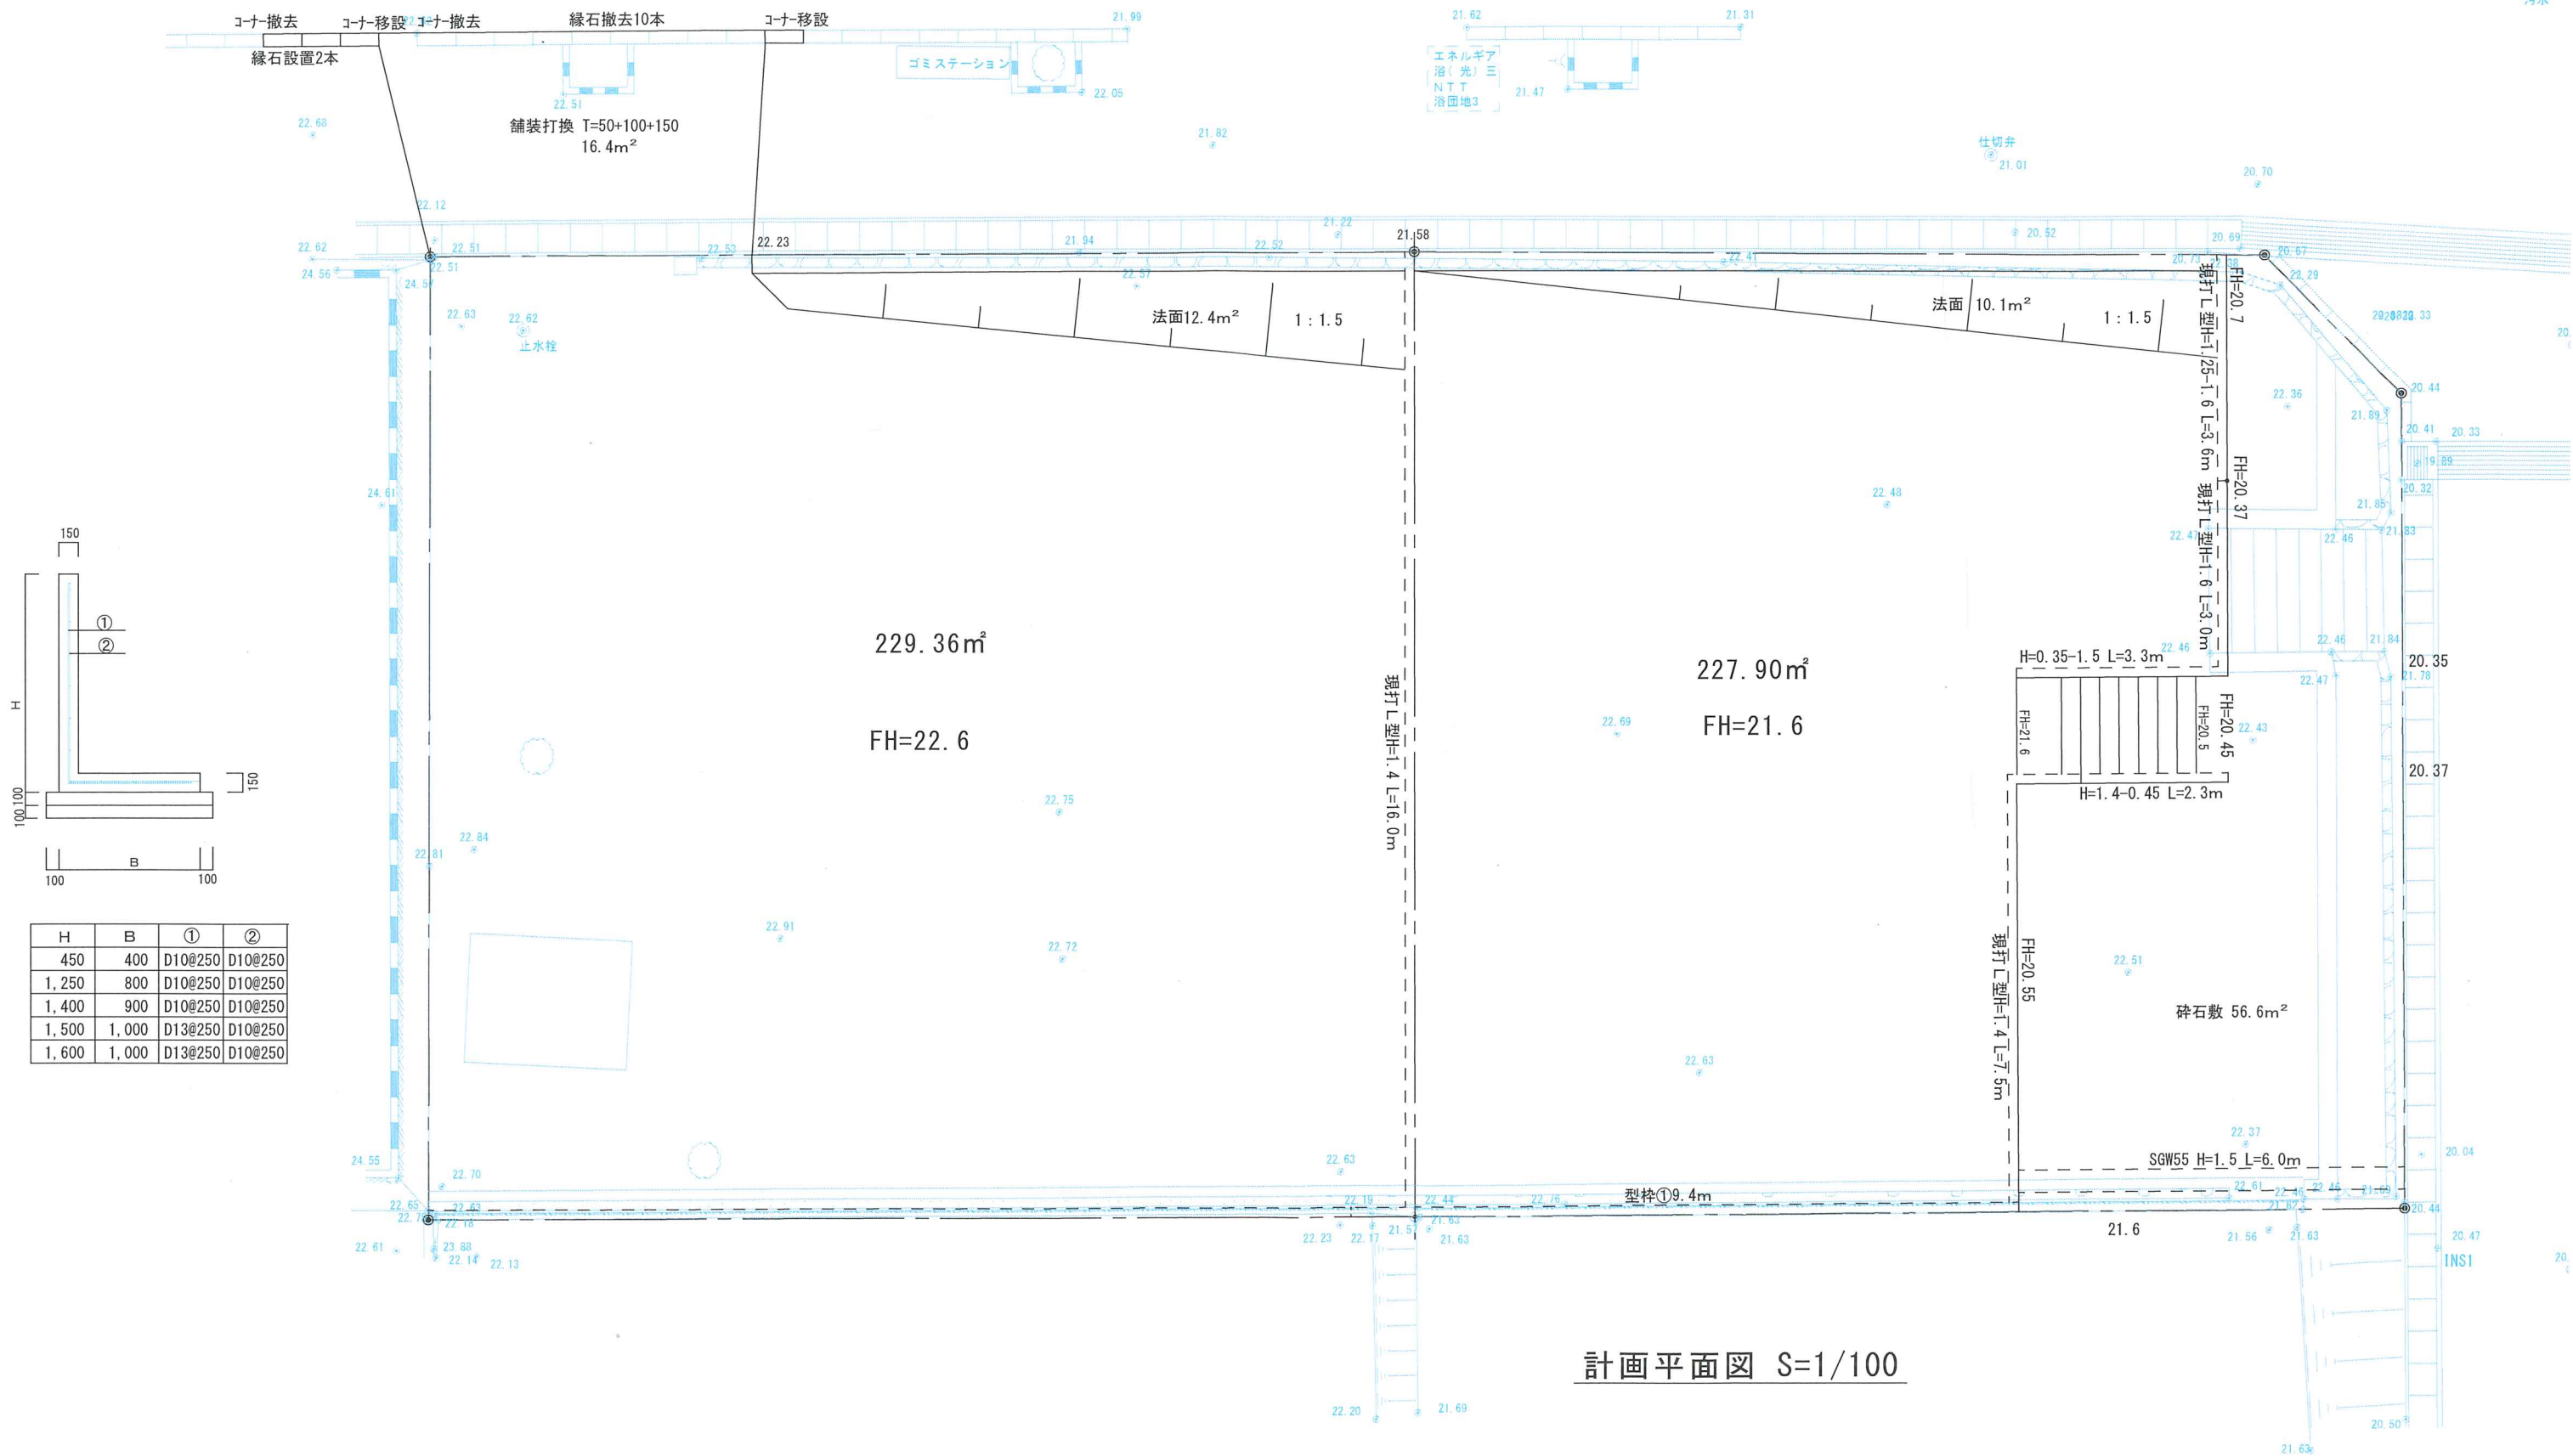

H	B	①	②
450	400	D10@250	D10@250
1,250	800	D10@250	D10@250
1,400	900	D10@250	D10@250
1,500	1,000	D13@250	D10@250
1,600	1,000	D13@250	D10@250

計画平面図 S=1/100